


SITE PLAN
1:20000

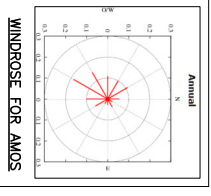

DRAWING NO.	REFERENCE DRAWING TITLE	NO	BY	DATE	REVISION DETAILS	CHKD	APPR	NO	BY	DATE	REVISION DETAILS	CHKD	APPR

DRAWN	DATE	DESIGNED	DATE	DES. APPR.	DATE	PROJ. APPR.
CW	11.08.11	DM	11.08.11	DM	11.08.11	DM
CW	11.09.23	DM	11.08.11	DM	11.08.11	DM
CS	11.08.11	DM	11.08.11	DM	11.08.11	DM
CS	11.08.11	DM	11.08.11	DM	11.08.11	DM
CS	11.08.11	DM	11.08.11	DM	11.08.11	DM
CS	11.08.11	DM	11.08.11	DM	11.08.11	DM

CLIENT	TITLE	SCALE	SIZE
ROYAL NICKEL CORPORATION	DUMONT PRE-FEASIBILITY STUDY OVERALL SITE LAYOUT (50,000 TPD EXP. TO 100,000 TPD)	1:20000	A1

STD DETAIL DRAWINGS APPLY
COPYRIGHT © Ausenco International


ALL DIMENSIONS IN MILLIMETRES

REV A B C
NO 1 1 1


DRAWING NO 2139-G-101

Ausenco Solutions
Canada Inc.
1 Yonge Street
Suite 1801
Toronto, Ontario M5E 1W7
Canada
T +1 416 214 9468
F +1 416 399 0515
W www.ausenco.com



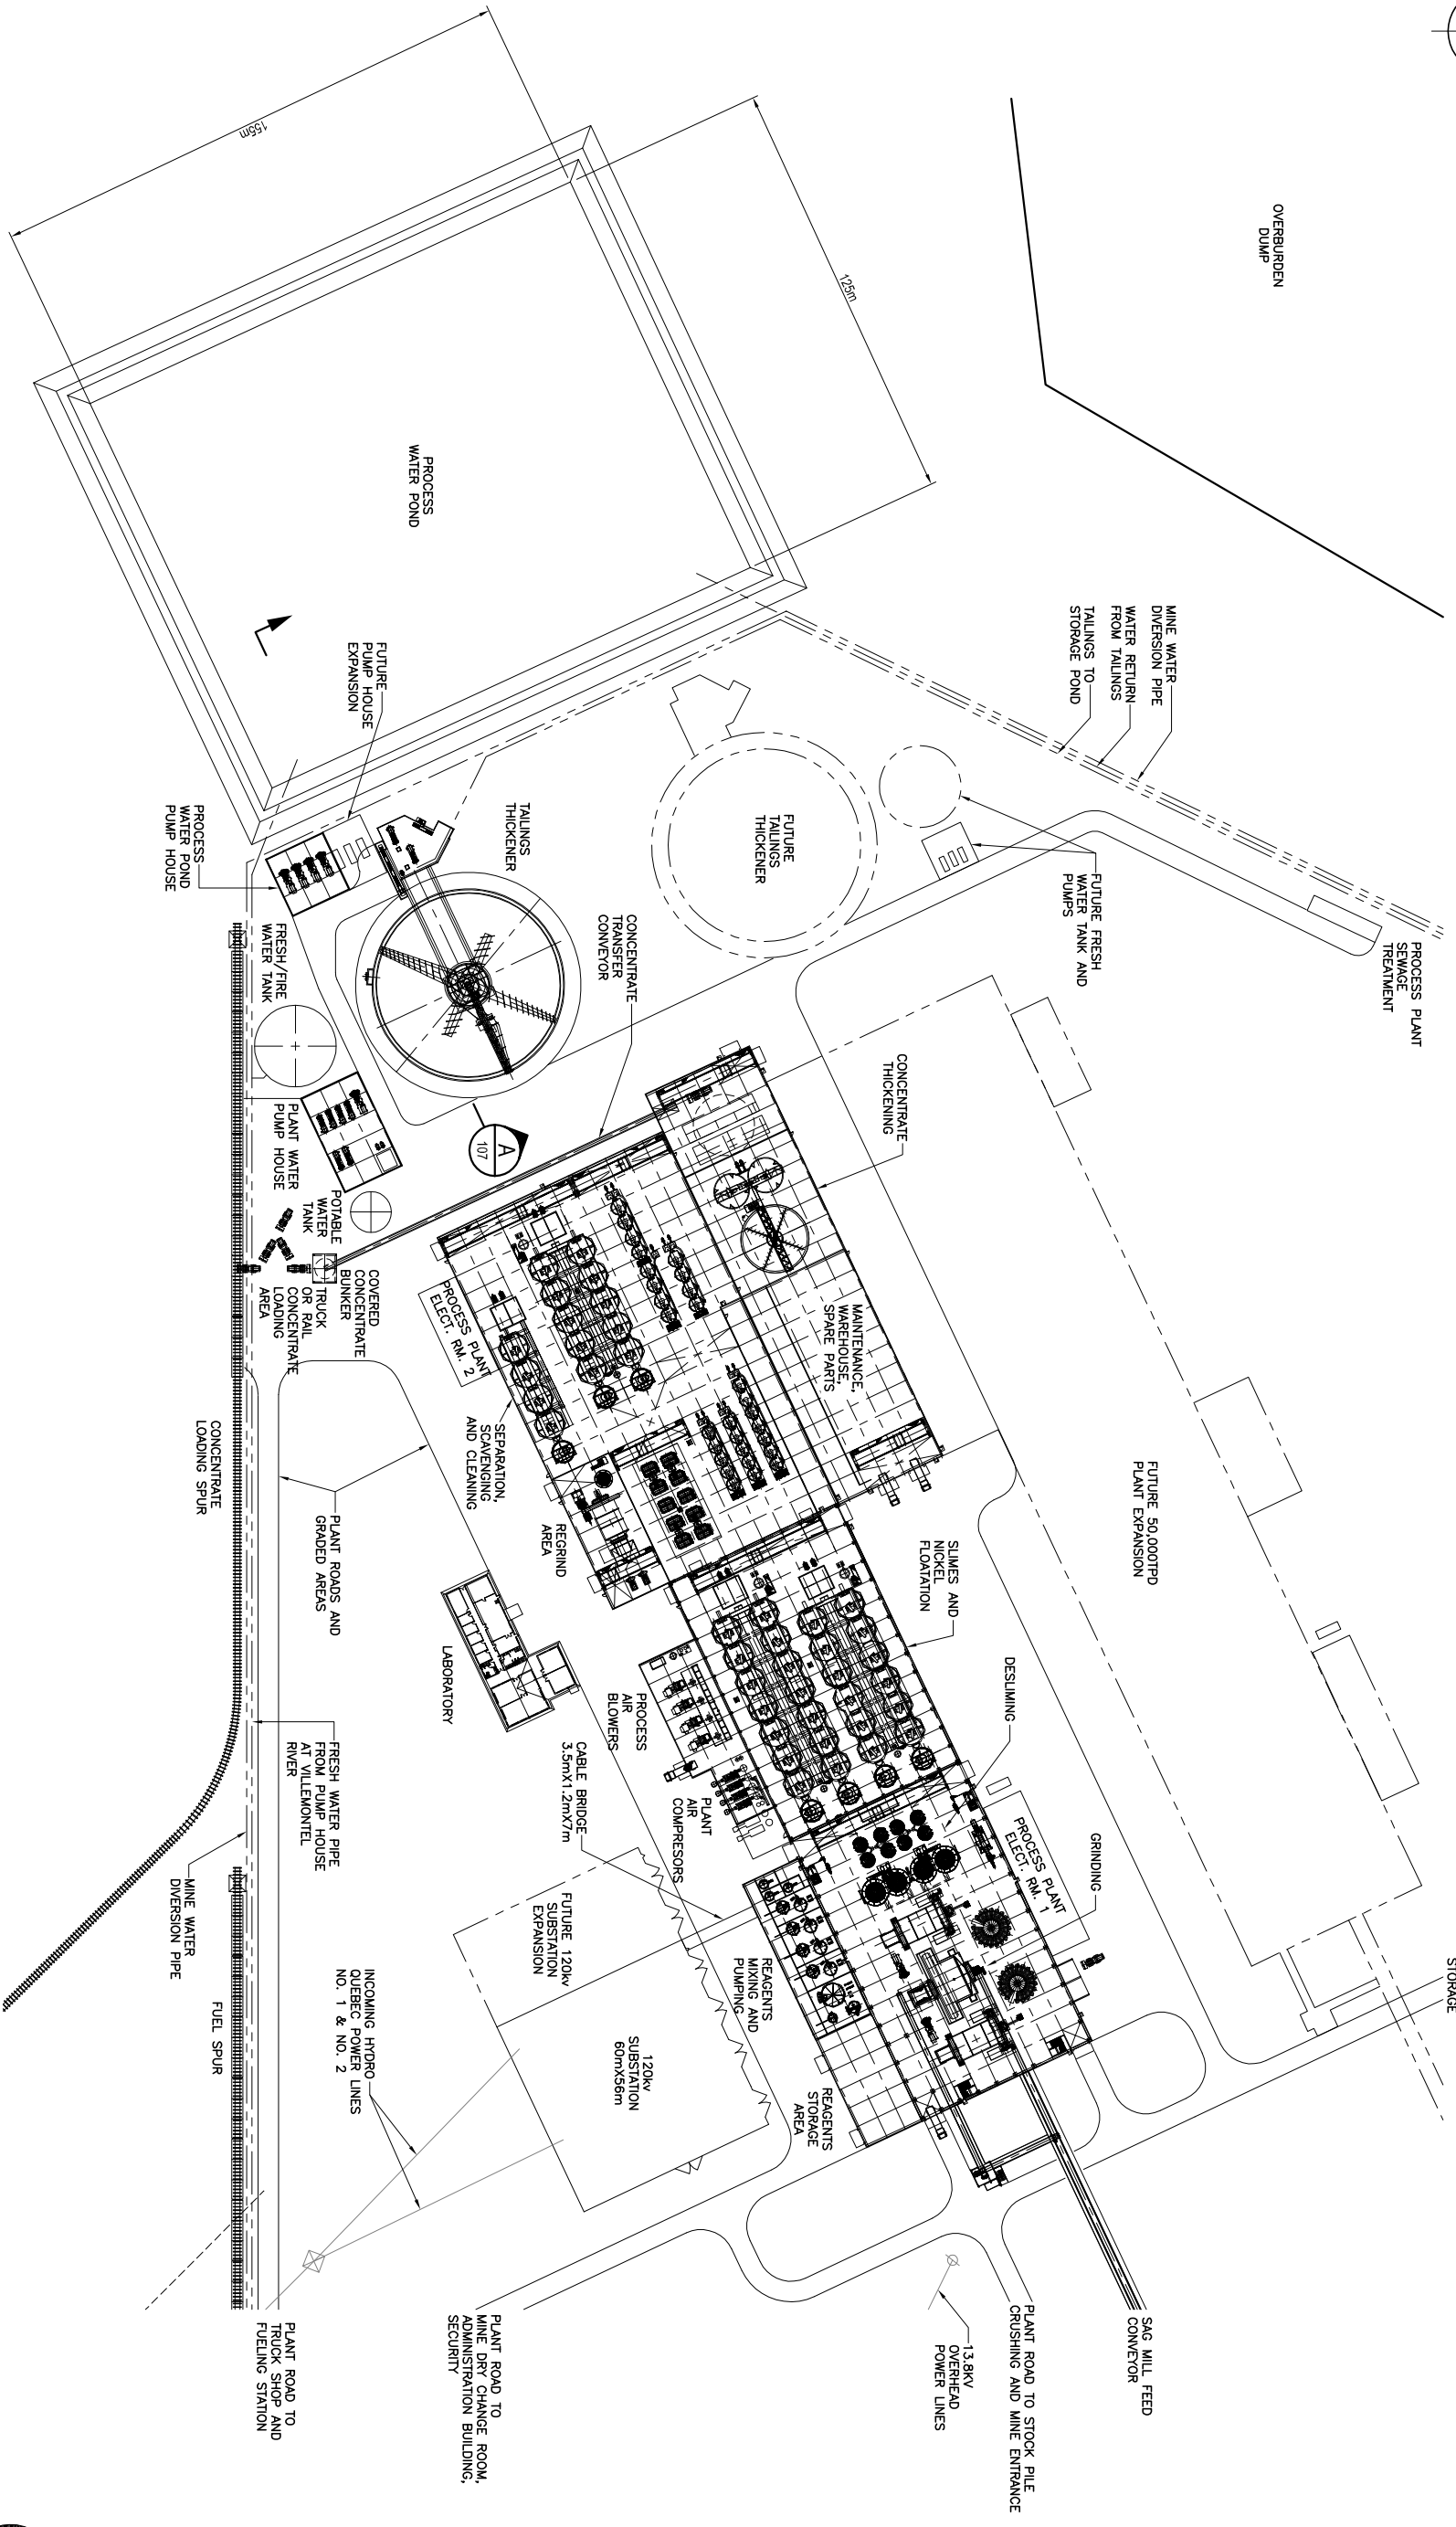

PART PLAN – PROCESS PLANT AREA
T:1:000

 

DRAWING NO.	REFERENCE DRAWING TITLE	No	BY	DATE	REVISION DETAILS	CHKD	APPR	No	BY	DATE	REVISION DETAILS	CHKD	APPR	No	BY	DATE	REVISION DETAILS	CHKD	APPR	No	BY	DATE	REVISION DETAILS


Ausenco
Ausenco Solutions
Canada Inc.
1 Yonge Street
Suite 1801
Toronto, ON M5E 1W7
Canada
T +1 416 214 3488
F +1 416 598 0815
W www.ausenco.com

CLIENT
ROYAL NICKEL CORPORATION
DUMONT PRE-FEASIBILITY STUDY
PROCESS PLANT AREA LAYOUT
(50,000 TPD EXPANDING TO 100,000TPD)


SCALE	1:1000	SIZE	A1
ALL DIMENSIONS IN MILLIMETRES			
REV	A	B	C
DRAWING No	2139-G-105		



STD DETAIL DRAWINGS APPLY
COPYRIGHT © Ausenco International

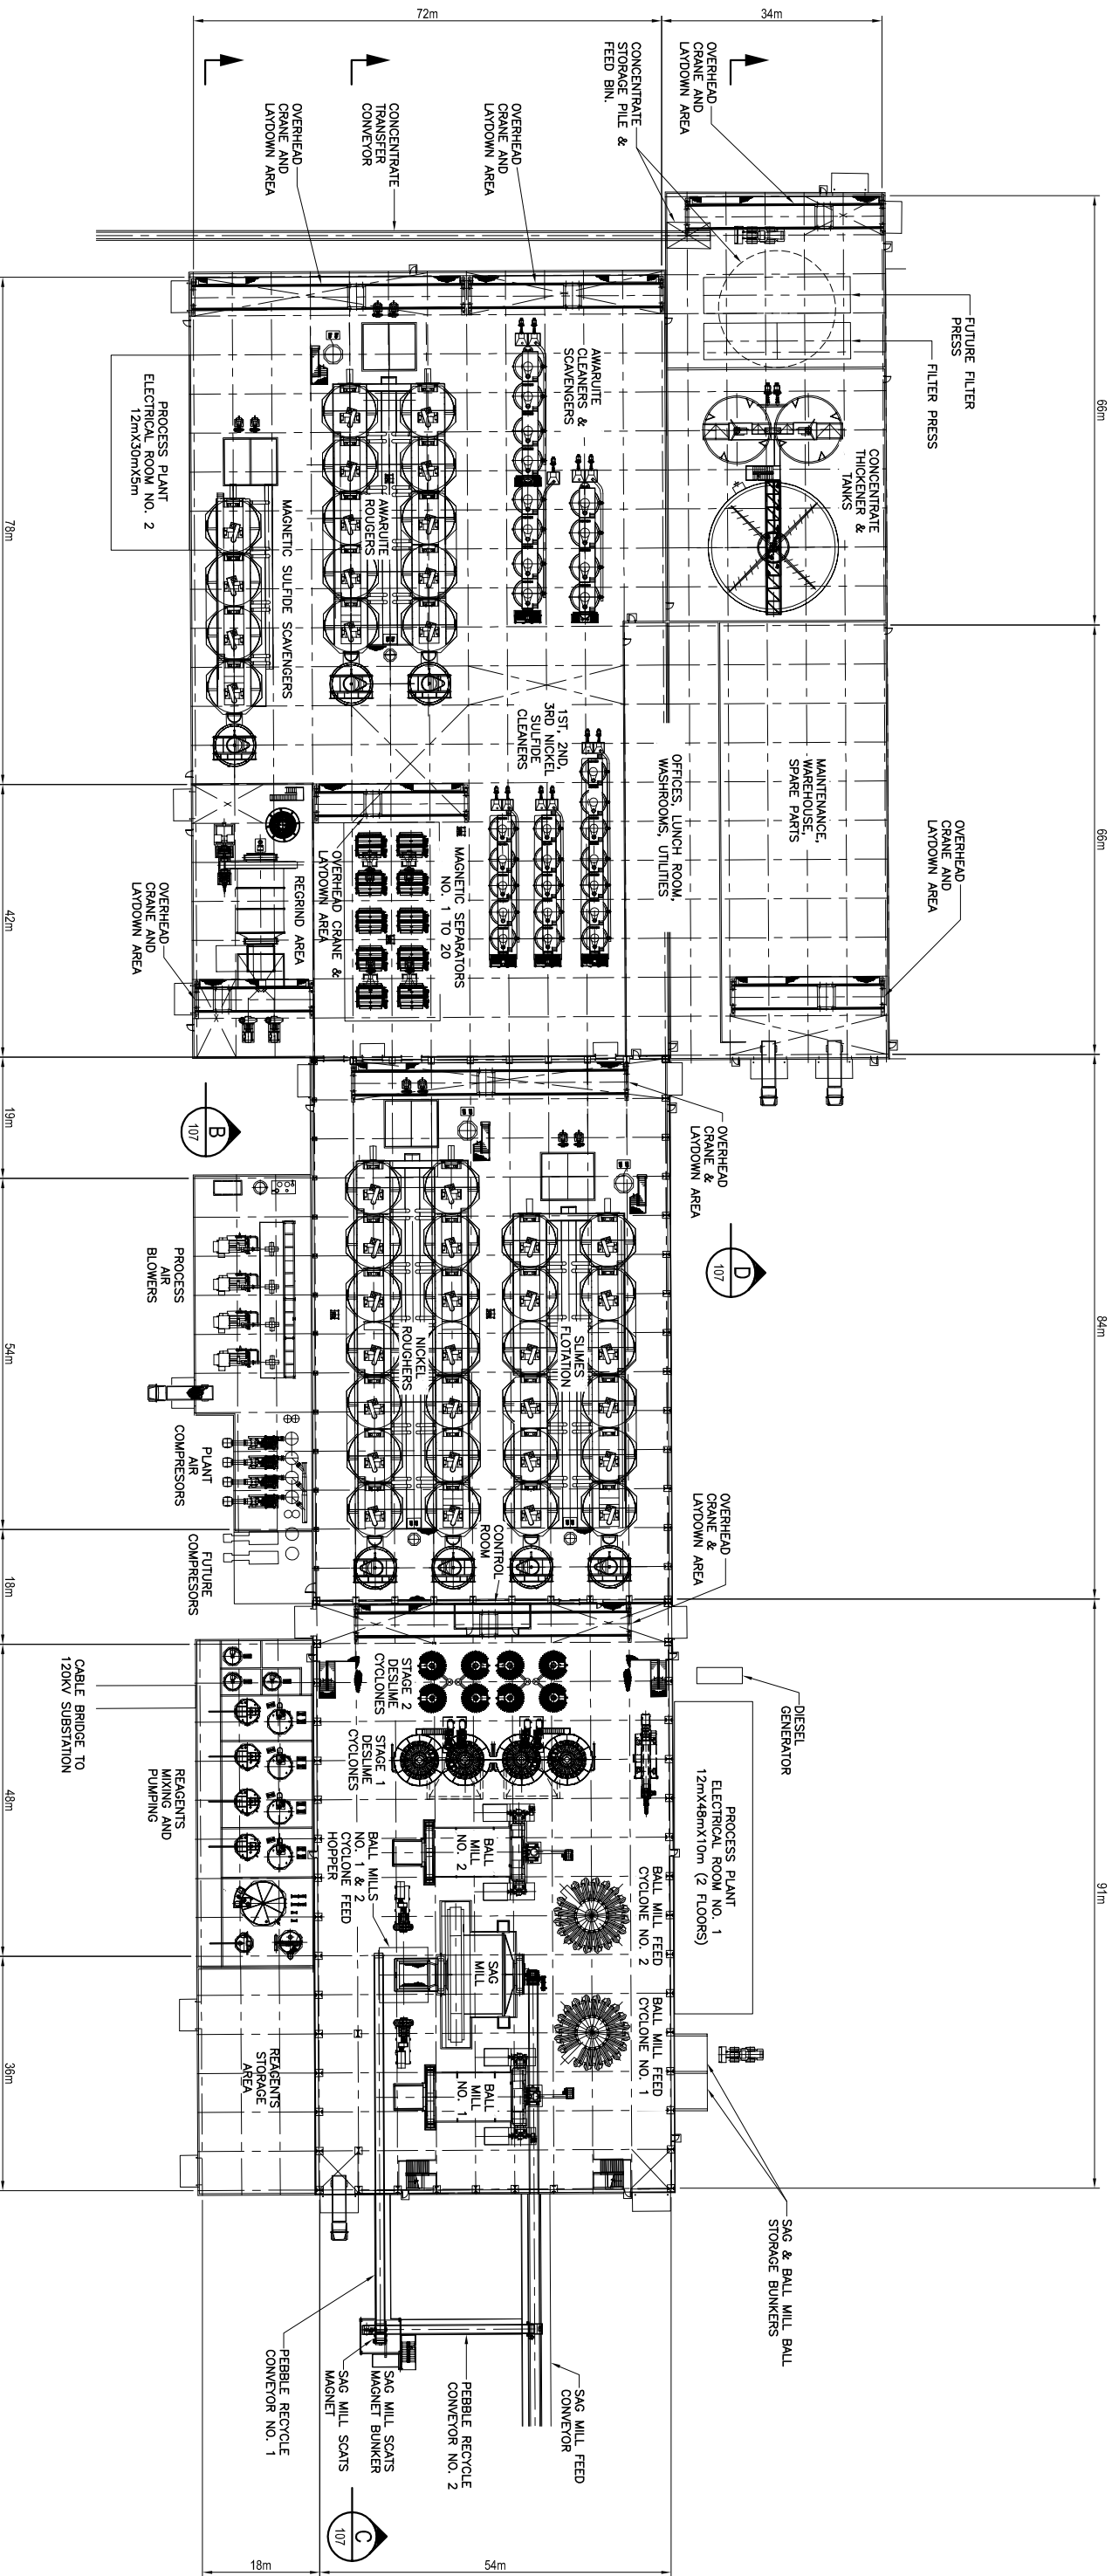

PART PLAN - PROCESS PLANT
1:500

 

DRAWING NO.	REFERENCE DRAWING TITLE	No	BY	DATE	REVISION DETAILS	CHKD	APPR	No	BY	DATE	REVISION DETAILS	CHKD	APPR	No	BY	DATE	REVISION DETAILS

DRAWN	CW	11.08.11
CHECKED	DM	11.09.23
DESIGNED	CW	11.08.11
DES. APPR	DM	11.08.11
PS	DM	11.08.11

CLIENT	ROYAL NICKEL CORPORATION
TITLE	DUMONT PRE-FEASIBILITY STUDY PROCESS PLANT GENERAL ARRANGEMENT (50,000 TPD EXPANDING TO 100,000TPD)

SCALE	1:500	SIZE	A1
ALL DIMENSIONS IN MILLIMETRES			
REV	A	B	C
DRAWING NO. 2139-G-106			



STD DETAIL DRAWINGS APPLY
COPYRIGHT © Ausenco International

Ausenco
Ausenco Solutions
Canada Inc.
1 Yonge Street
Suite 1801
Toronto, ON M5E 1W7
Canada
T +1 416 214 3488
F +1 416 599 0815
W www.ausenco.com

